

Note: wall covering & water resistive barrier as req'd by code.

Finished flooring.

Floor joist.

Subfloor.

Concrete or Masonry foundation wall.


Concrete slab.

R-Control SIP wall.

See SIP-109 for notes & information.

See SIP-104 for notes & information.

Concrete slab.

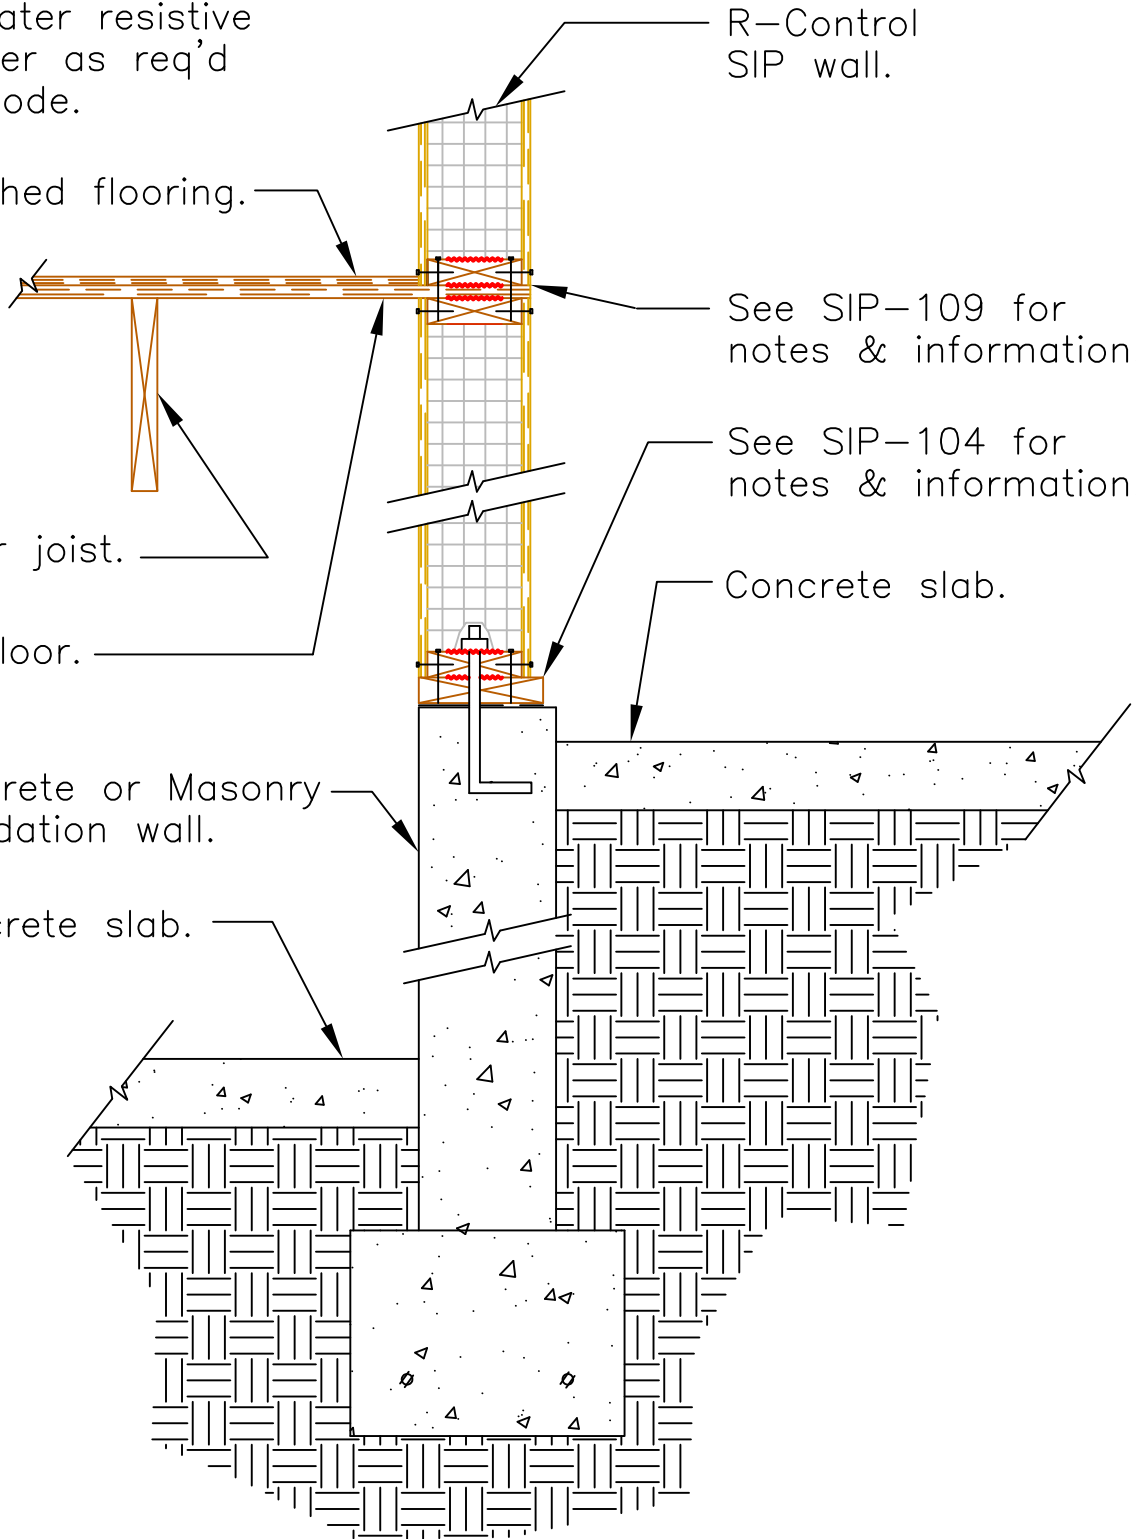

## SECTION

Scale: NTS

Updated 1-16-12

R-Control® SIP

TITLE:  
Knee Wall Framing

NO.  
SIP-107