


Note:

Minimum 3" end bearing required on structural supports

Continuous Double 2X spline or engineered equivalent. See SIP-102d (or SIP-102a) for spline connection & fastening information.

R-Control SIP, see Load Design Chart #3 for load capacity.

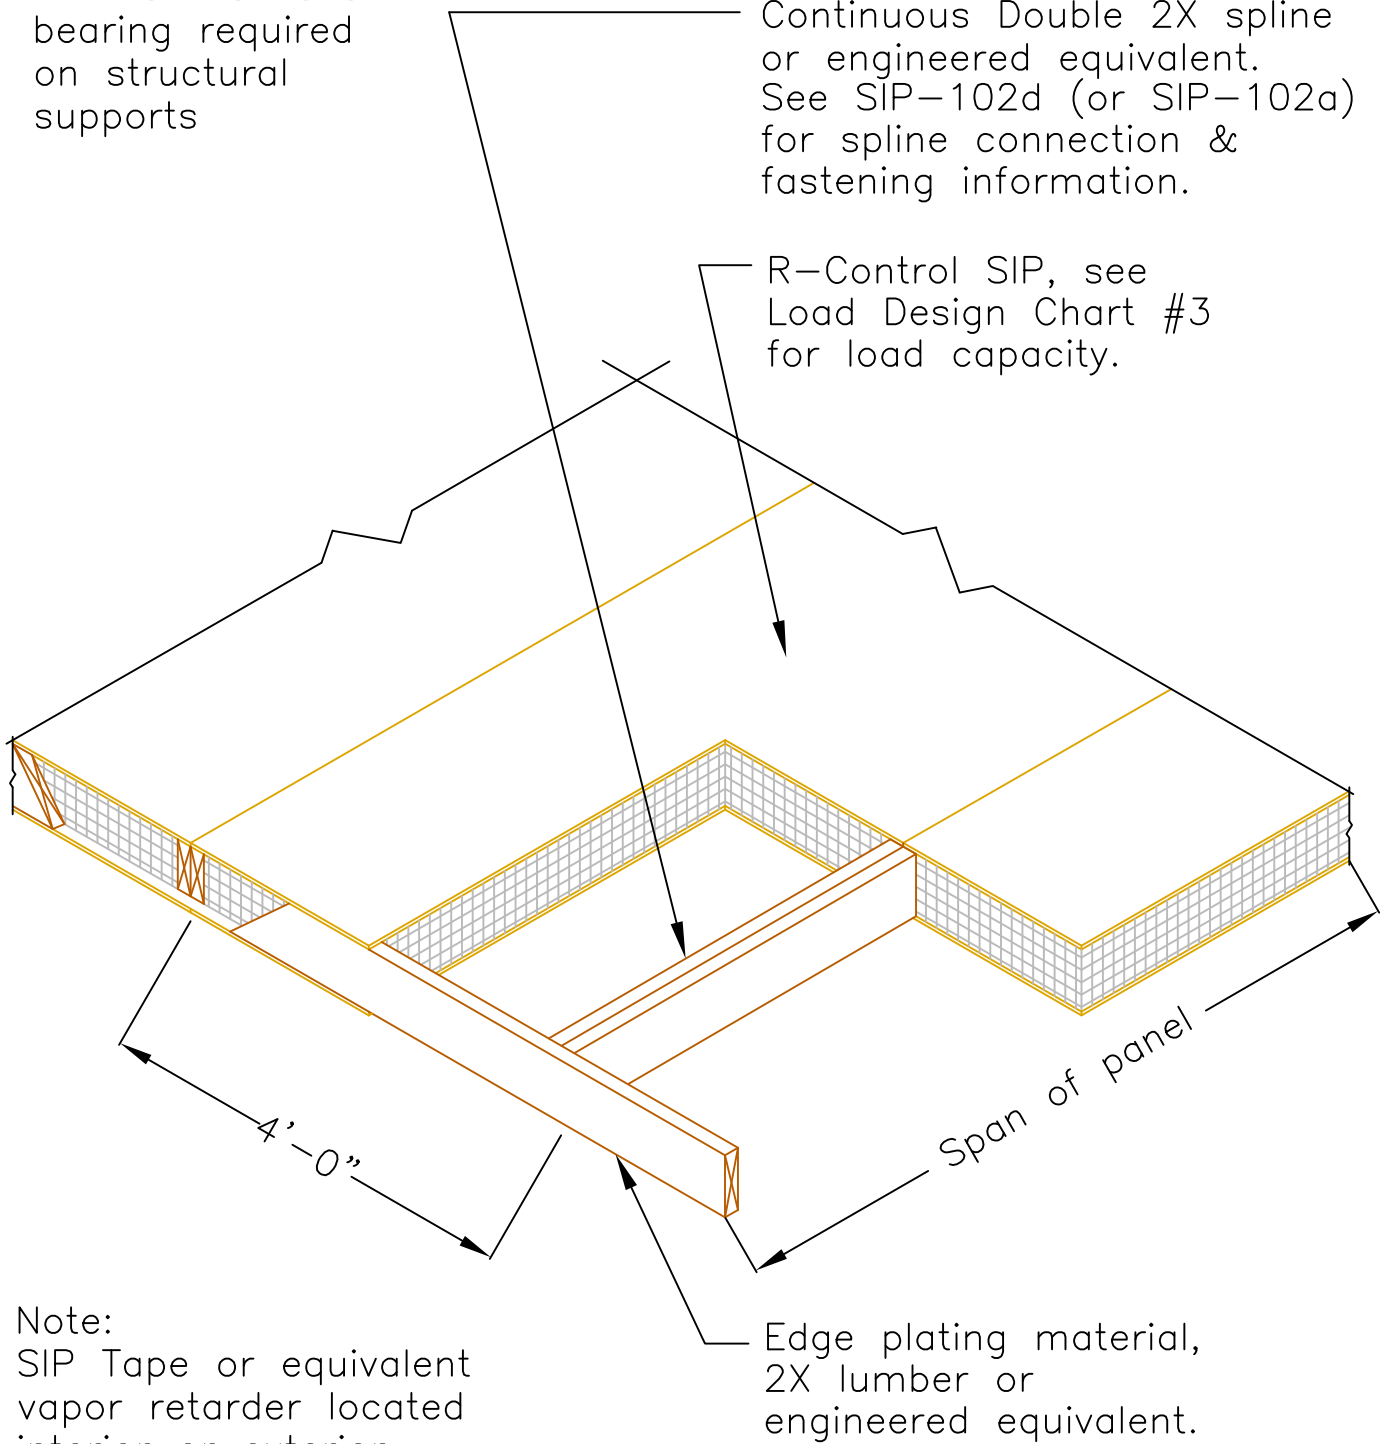

Note:

SIP Tape or equivalent vapor retarder located interior or exterior per climate conditions or code requirement.

Edge plating material, 2X lumber or engineered equivalent.

ISOMETRIC PLAN

Scale: NTS

Updated 1-16-12

R-Control® SIP

TITLE: Floor/Roof SIP
2X Connection Edge Plating

NO.
SIP-108c